



SCALE: 3/4" = 1'-0"

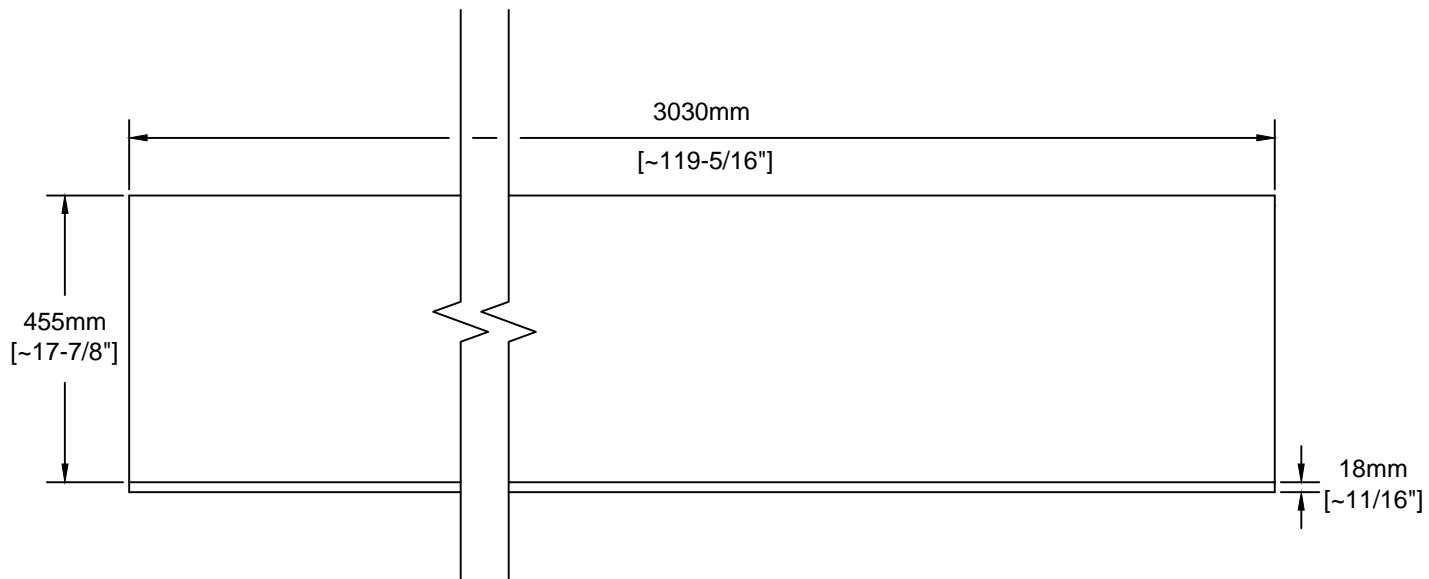

EMPIRE BLOCK PANEL DETAIL

SCALE: 1" = 1'-0"

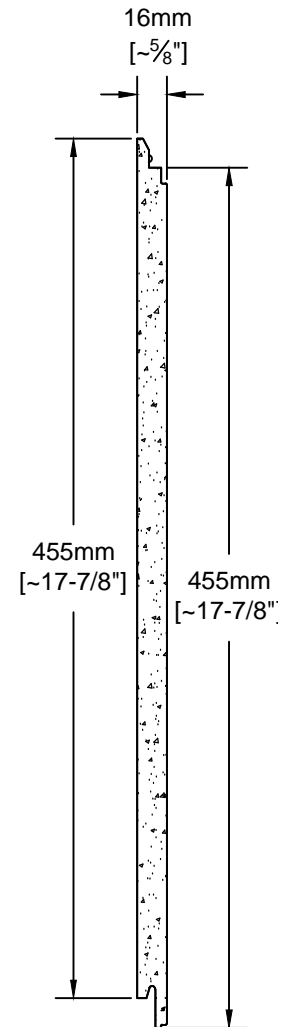

SCALE: 3" = 1'-0"